


# SEARCH ENGINE STRATEGIES CONFERENCE & EXPO 2005

## 1st - 2nd June

### BUSINESS DESIGN CENTRE ISLINGTON, LONDON

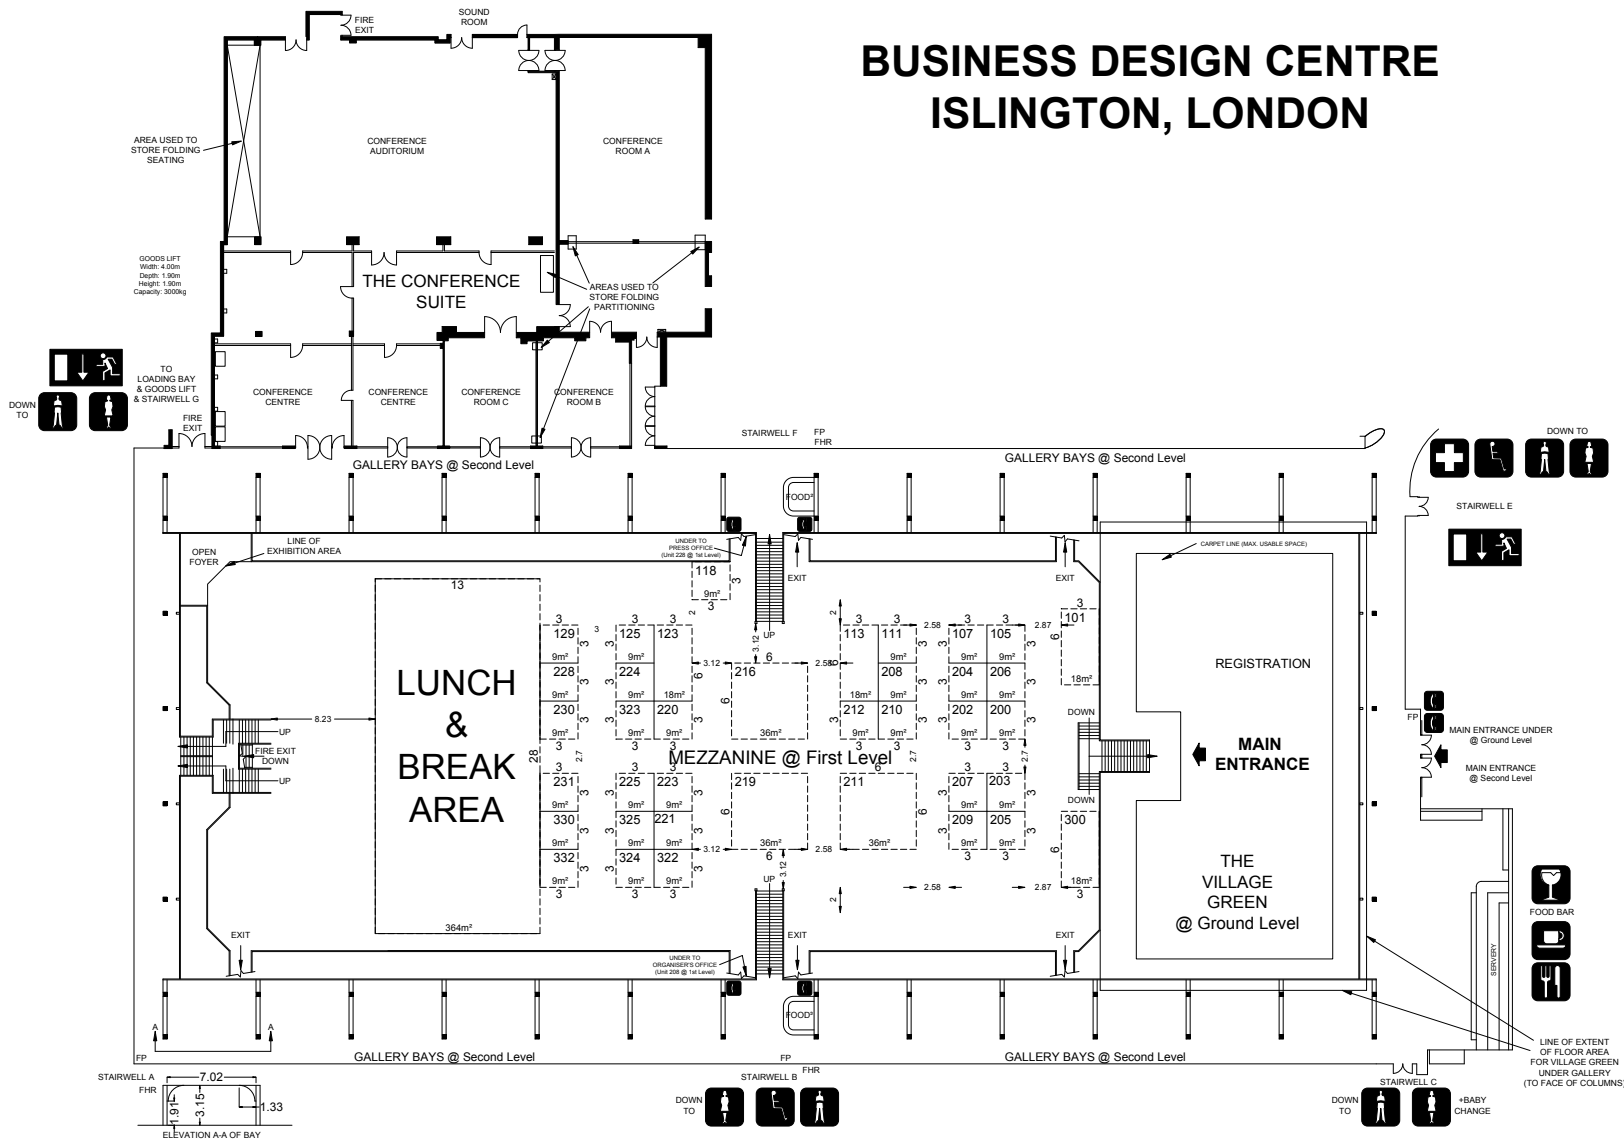

**LEGEND:**

All dimensions are in metres.  
Dimensions to columns are to the column face.  
Do not scale from drawing.

© All rights reserved  
No part of this plan/drawing may be reproduced, stored in a retrieval system or transmitted in any form or by any means, electronic, mechanical, photocopying, recording or otherwise without written permission from Opex Exhibition Services Limited.

Layout Subject to Alteration at the Discretion of The Organiser

1	14/04/05	01x as per fax 13/04/05	NO	13
2	31/03/05	01x as per fax 30/03/05	NO	RRR
3	14/01/05	01x as per fax 10/01/05	NO	CH
4	03/01/05	01x as per fax 10/01/05	NO	CH

CAD Floorplanning Services  
213-215 Warwick Road  
West Kensington  
London W14 8PU  
Tel: +44 (0)20 7471 3942/3  
Fax: +44 (0)20 7288 6444  
www.opex.co.uk

**SEARCH ENGINE STRATEGIES  
CONFERENCE & EXPO 2005**

BDC EVENTS LTD  
Business Design Centre  
62 Upper Street, Islington  
London N1 0QH  
Tel: +44 (0)20 7288 6225  
Fax: +44 (0)20 7288 6444

BUSINESS DESIGN CENTRE  
ISLINGTON, LONDON

**MEZZANINE LEVEL**

1:200	SETTING-OUT	R.R.K.	A1
30:07:04	ORG		SEE ABOVE

SESCE05.DWG 3